

DATE: 10.26.07

COPYRIGHT 2007 ALL DRAWN & WRITTEN INFORMATION APPEARING HEREIN SHALL NOT BE DUPLICATED, DISCLOSED OR OTHERWISE USED WITHOUT WRITTEN CONSENT OF THE ARCHITECTURE COMPANY.

JOB NO. 05216

PHASE: DD

DRAWN BY: EVF

CHECKED BY: MS / RFT

REVISIONS:

SHEET TITLE:
ARCHITECTURAL SITE PLAN

PROJECT:
Pima Animal Care Center

ADDRESS:
4000 N. Silverbell Rd.
Tucson, AZ 85745

OWNER:
Pima County Facilities Management

APPROVALS:

OWNER: Date:

USER: Date:




the architecture company
at The Silverbell Ranch
2625 N. Silverbell Road
Tucson, Arizona 85745
520 622-4506
520 620-6097 fax

A0.00

SHEET OF

Scale 1" = 30'-0"
C:\Documents and Settings\Amanda\My Documents\Revit Projects\05216\FACD LOCAL\05216_PACD-19-11A.rvt

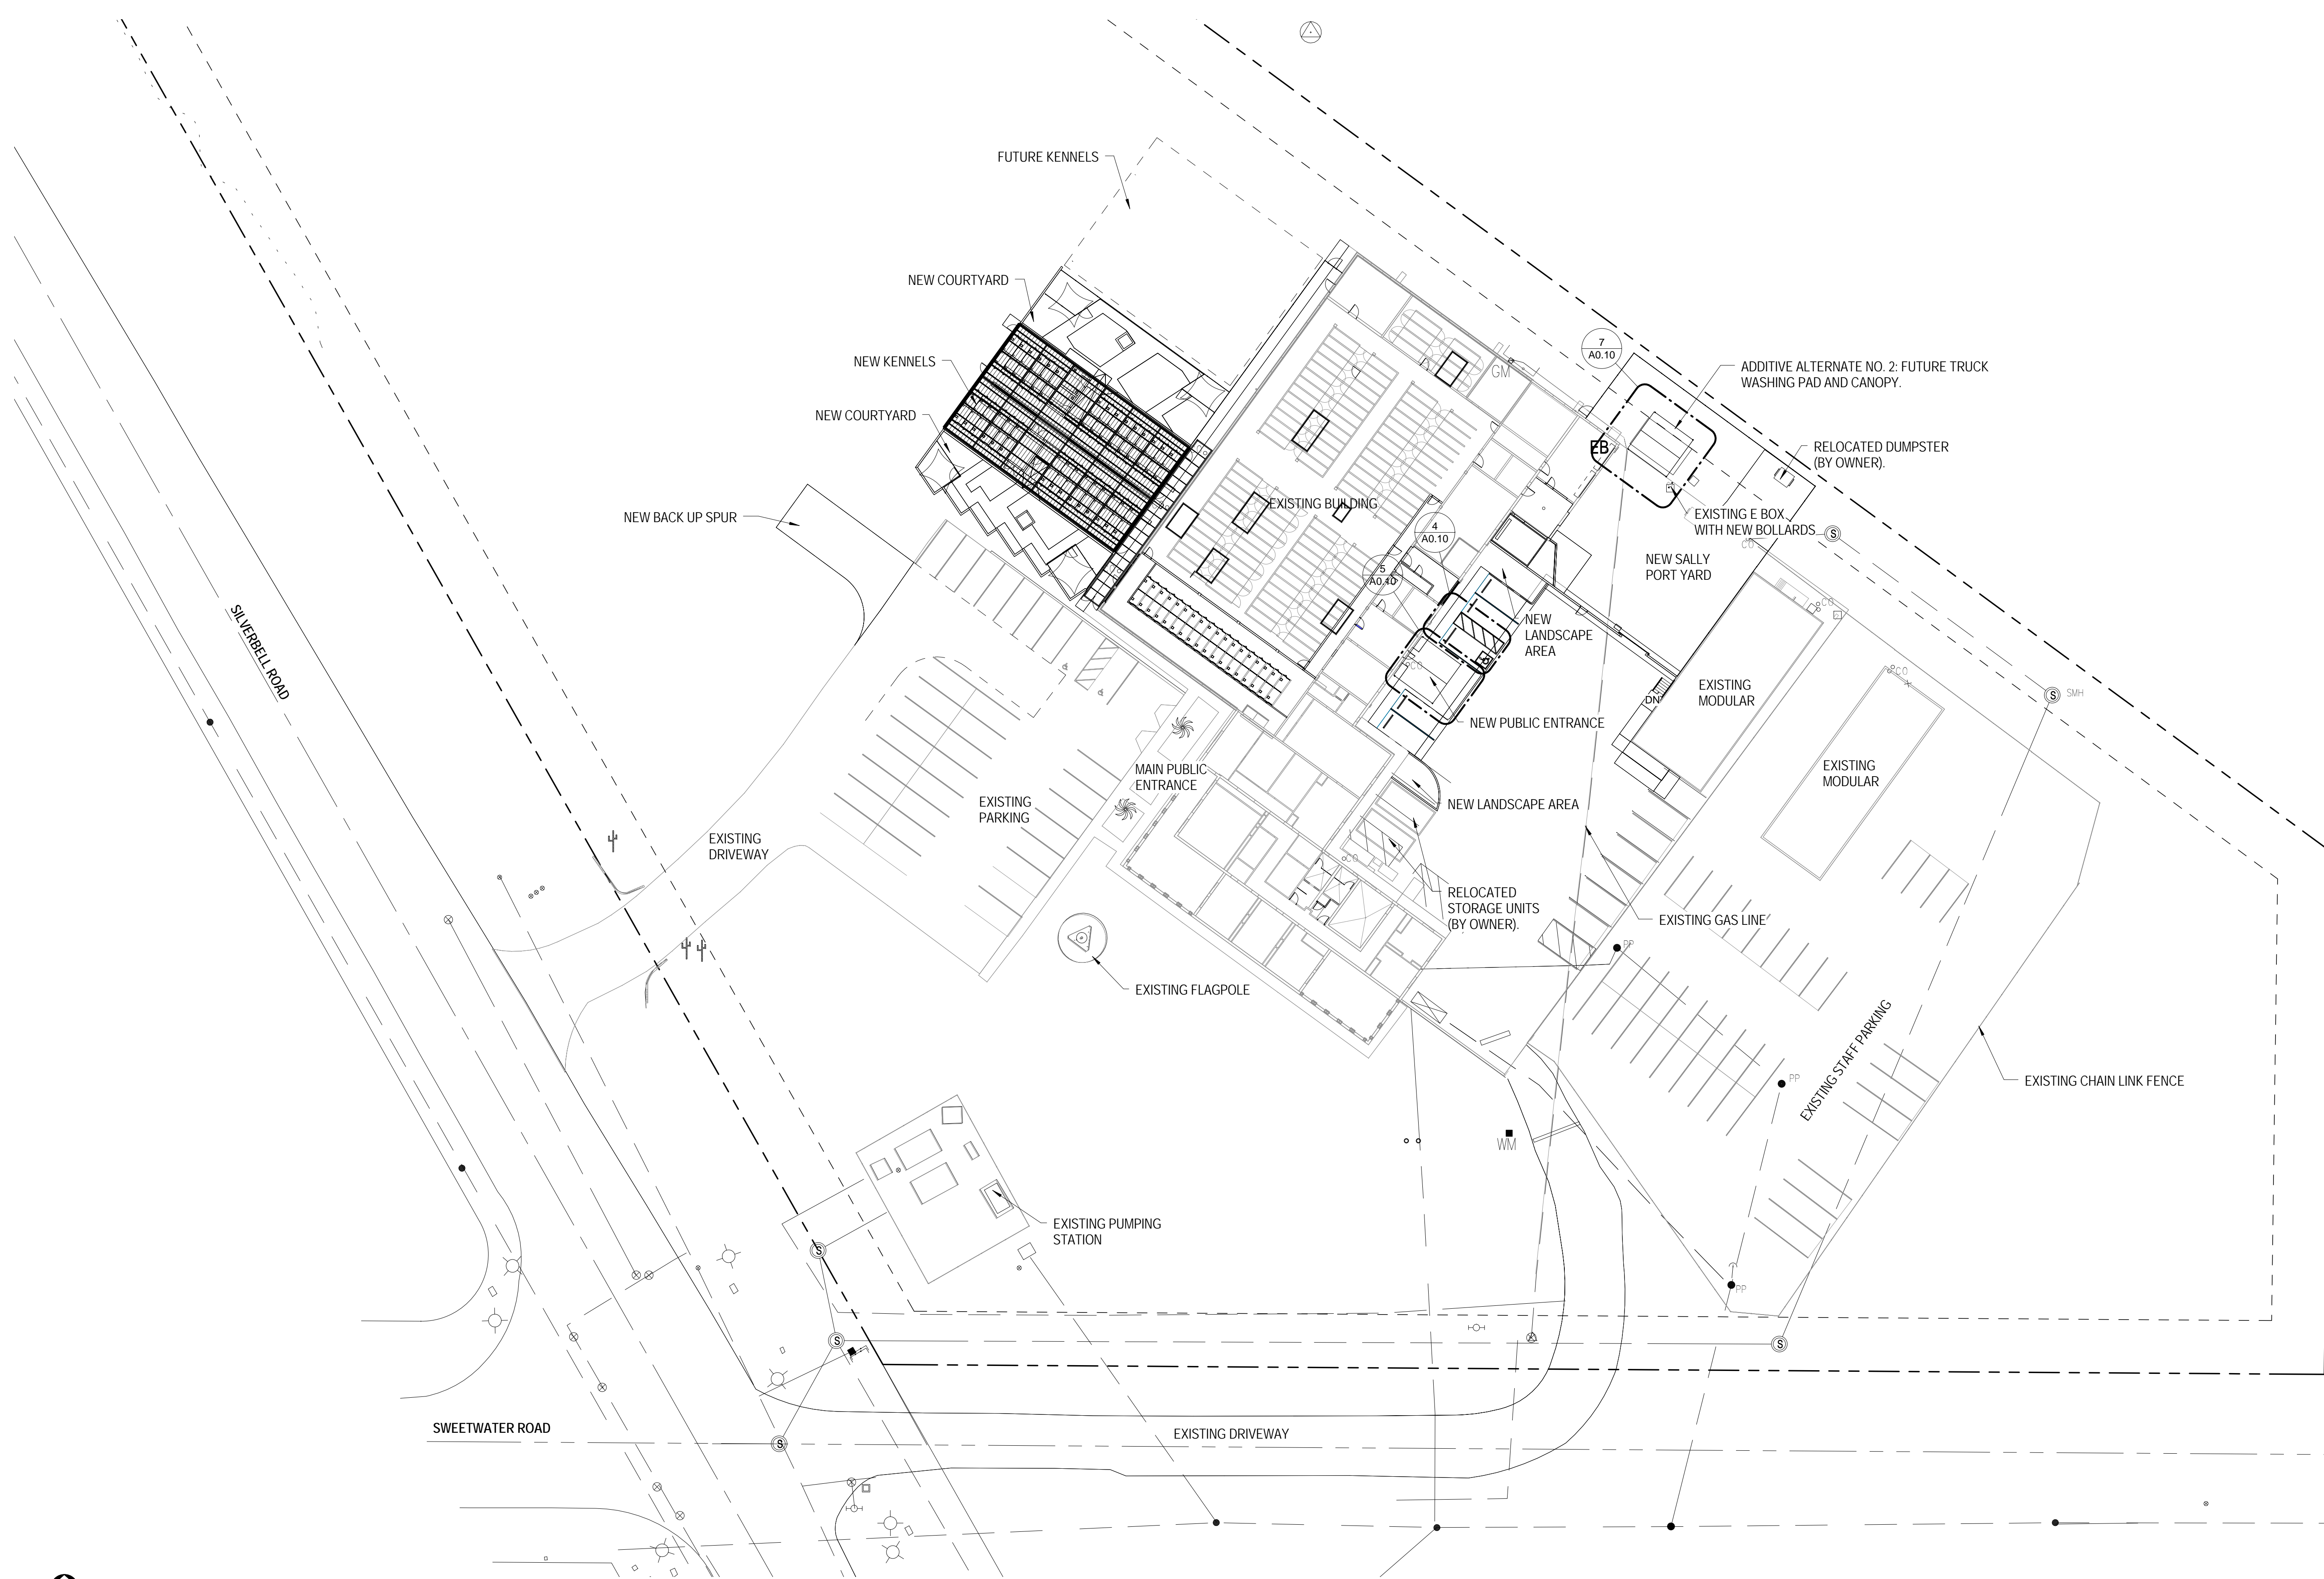

1 SITE PLAN
1" = 30'-0"



05216 - Pima Animal Care Center

10/26/2007 2:43:57 PM